


NOTES / REVISIONS:

COPYRIGHT SHEFFIELD CITY COUNCIL.
IN CHAPTER IV OF THE COPYRIGHT, DESIGNS AND PATENTS
ACT 1988 HAVE BEEN GENERALLY ASSERTED

THIS MAP IS BASED ON ORDNANCE SURVEY MATERIAL WITH THE PERMISSION OF ORDNANCE
SURVEY ON BEHALF OF THE CONTROLLER OF HER MAJESTY'S STATIONERY OFFICE.
© CROWN COPYRIGHT. UNAUTHORISED REPRODUCTION INFRINGES CROWN COPYRIGHT
AND MAY LEAD TO PROSECUTION OR CIVIL PROCEEDINGS. 100018816. 2010

- 1) Do not scale directly from this drawing.
- 2) Dimensions are shown in millimetres, refer only to written dimensions. The contractor to confirm dimensions on site prior to acceptance.
- 3) Refer to individual detail drawings for laying out areas:

Open Air Theatre	EP116/ 07
Wetland area	EP116/ 08
Hard paved area	EP116/ 09
Community seating area	EP116/ 10
Swamp play	EP116/ 11
Boulder cascade	EP116/ 12

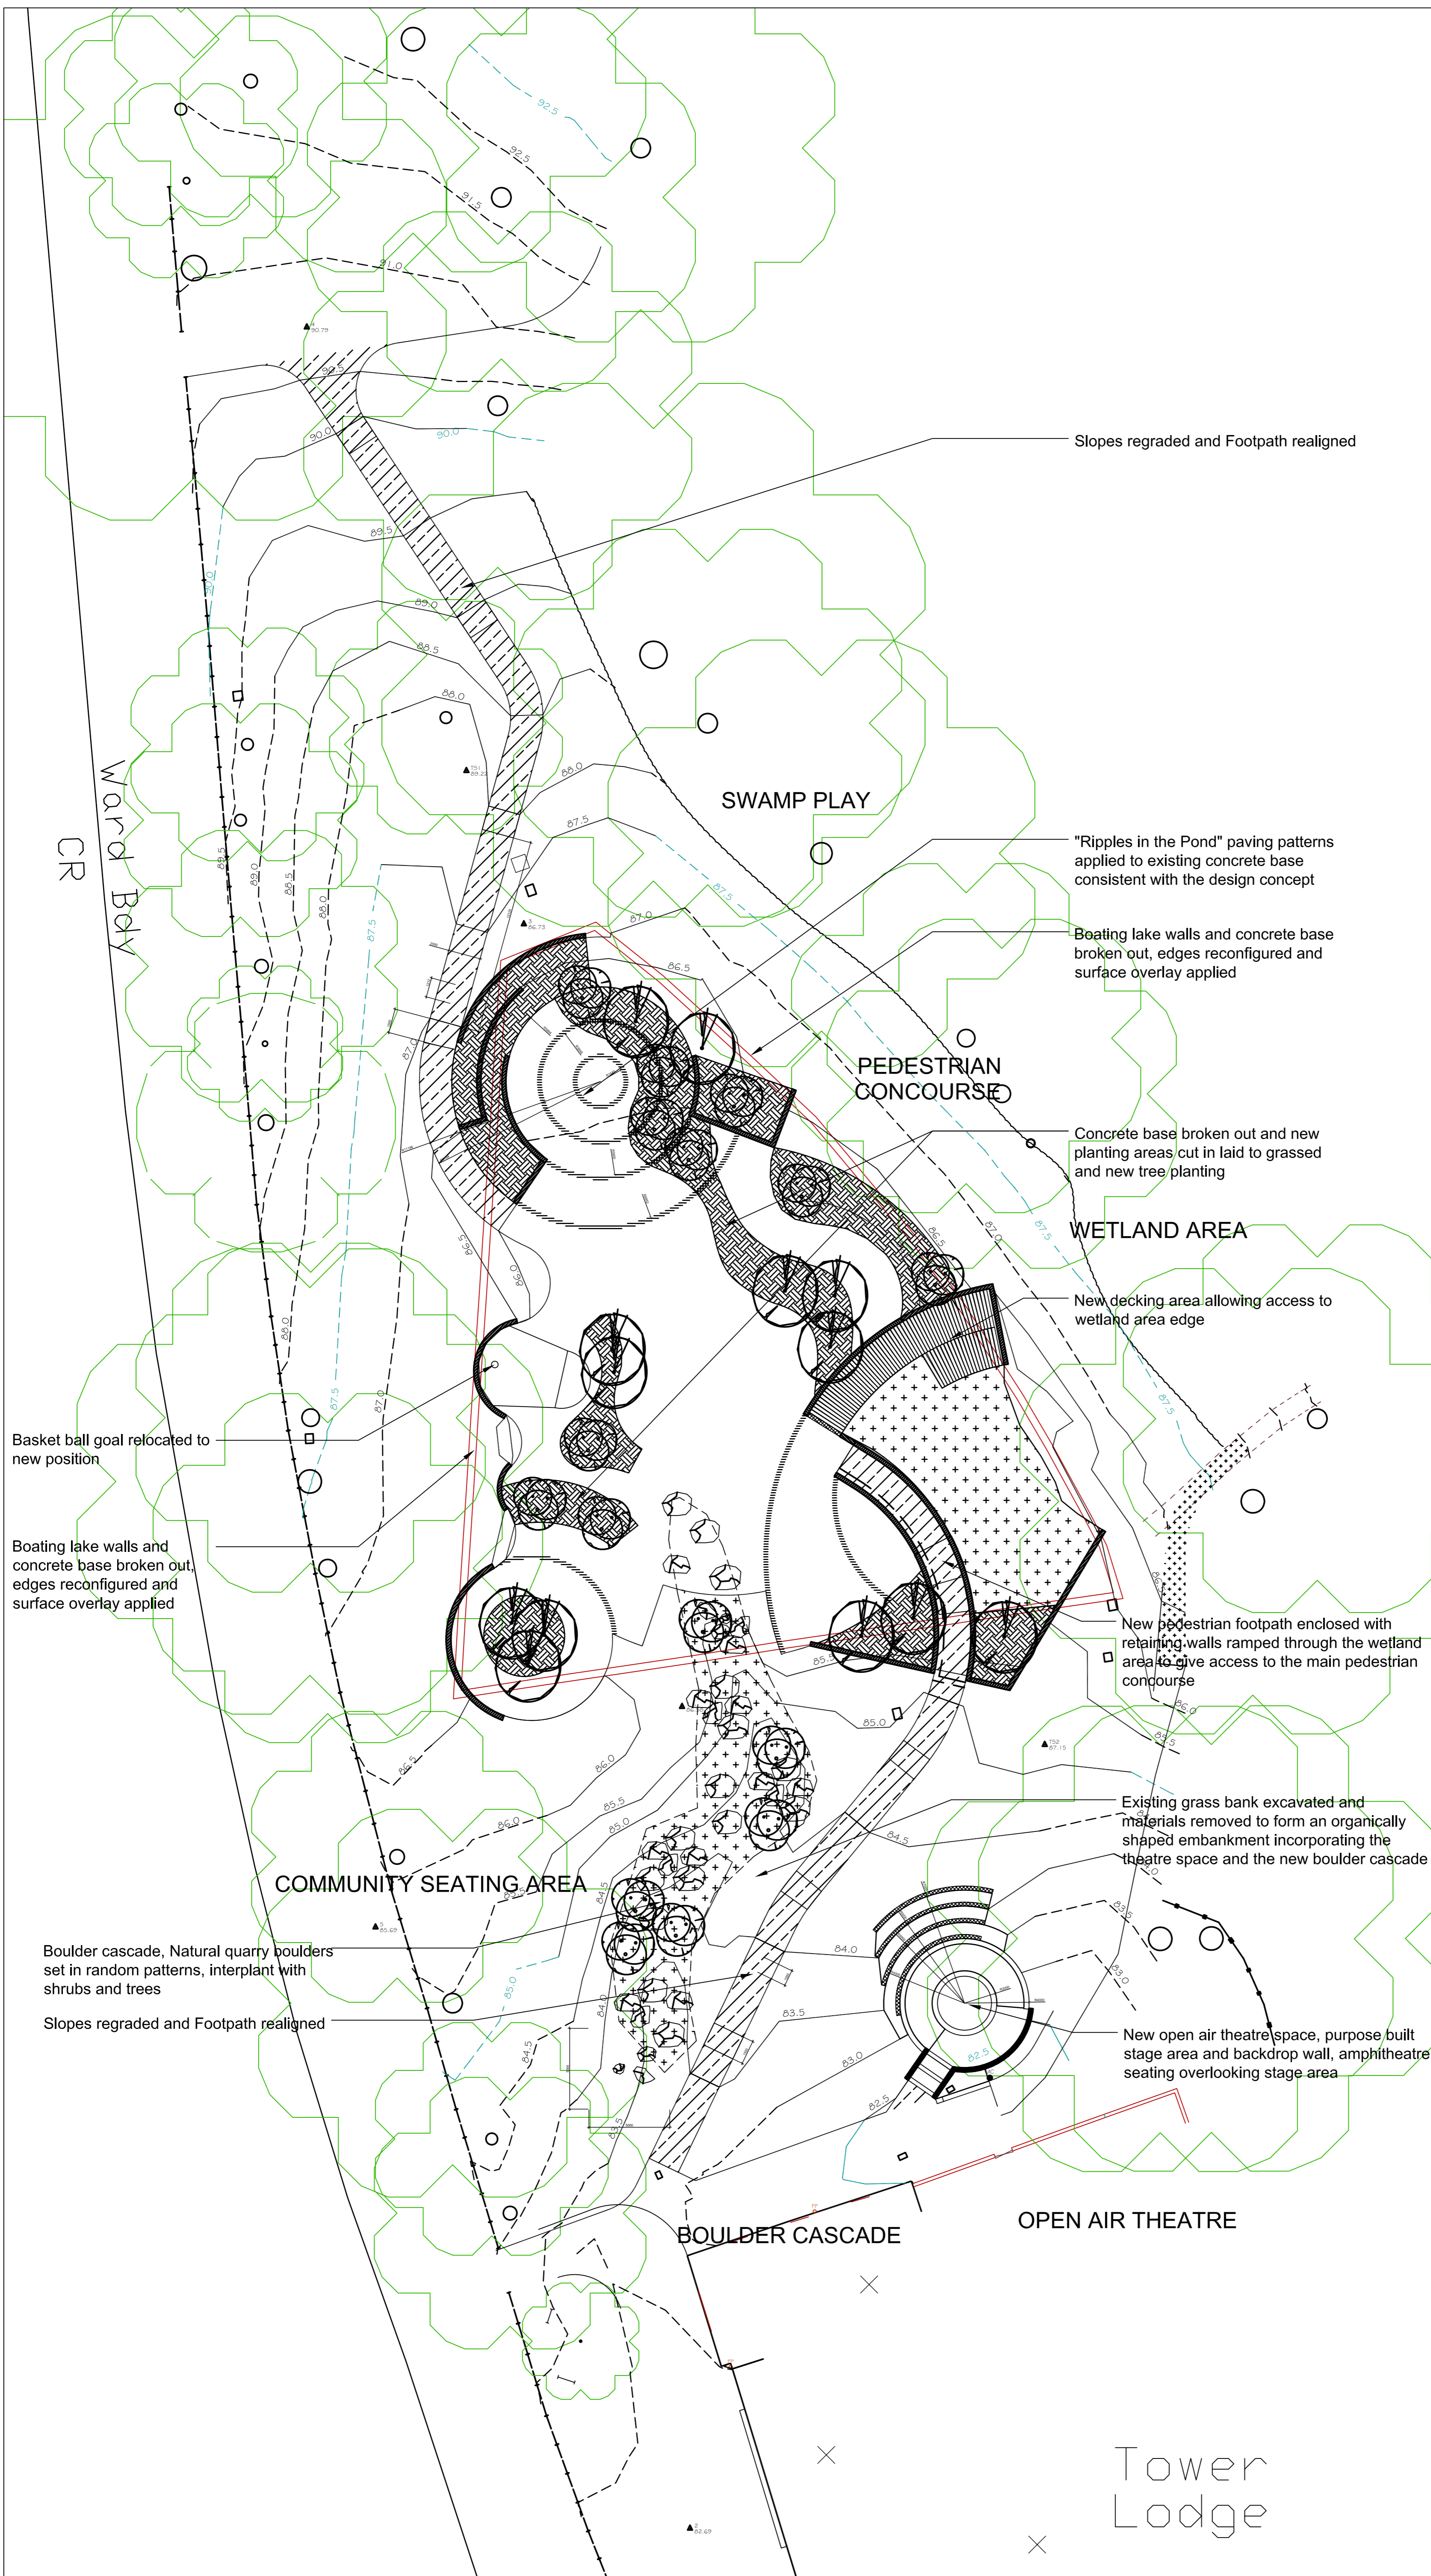

Slopes regraded and Footpath realigned

"Ripples in the Pond" paving patterns applied to existing concrete base consistent with the design concept

Boating lake walls and concrete base broken out, edges reconfigured and surface overlay applied

Concrete base broken out and new planting areas/cut in laid to grassed and new tree planting

WETLAND AREA

New decking area allowing access to wetland area edge

New pedestrian footpath enclosed with retaining walls ramped through the wetland area to give access to the main pedestrian concourse

Existing grass bank excavated and materials removed to form an organically shaped embankment incorporating the theatre space and the new boulder cascade

New open air theatre space, purpose built stage area and backdrop wall, amphitheatre seating overlooking stage area

Basket ball goal relocated to new position

Boating lake walls and concrete base broken out, edges reconfigured and surface overlay applied

COMMUNITY SEATING AREA

Boulder cascade, Natural quarry boulders set in random patterns, interplant with shrubs and trees

Slopes regraded and Footpath realigned

BOULDER CASCADE

OPEN AIR THEATRE

Tower Lodge

FOR TENDER PURPOSES

SHEFFIELD CITY COUNCIL DEVELOPMENT SERVICES				
SCHEME: FIRTH PARK CLOCK TOWER RIPPLES IN THE POND				
TITLE: GENERAL ARRANGEMENT				
PORTFOLIO: PLACE				
SCALE: 1:200 @A1				
DR	TR	CHK	DATE:	MGR:
IPS			Oct 2010	
DRAWING NO: EPI16/05				

CAD FILE NAME: